

① ② ③ ④ ⑤ ⑥



① ② ③ ④ ⑤ ⑥




0 1.0 2.0 3.0m

**ERDGESCHOSS**

**M. 1:100**


1 2 3 4 5 6

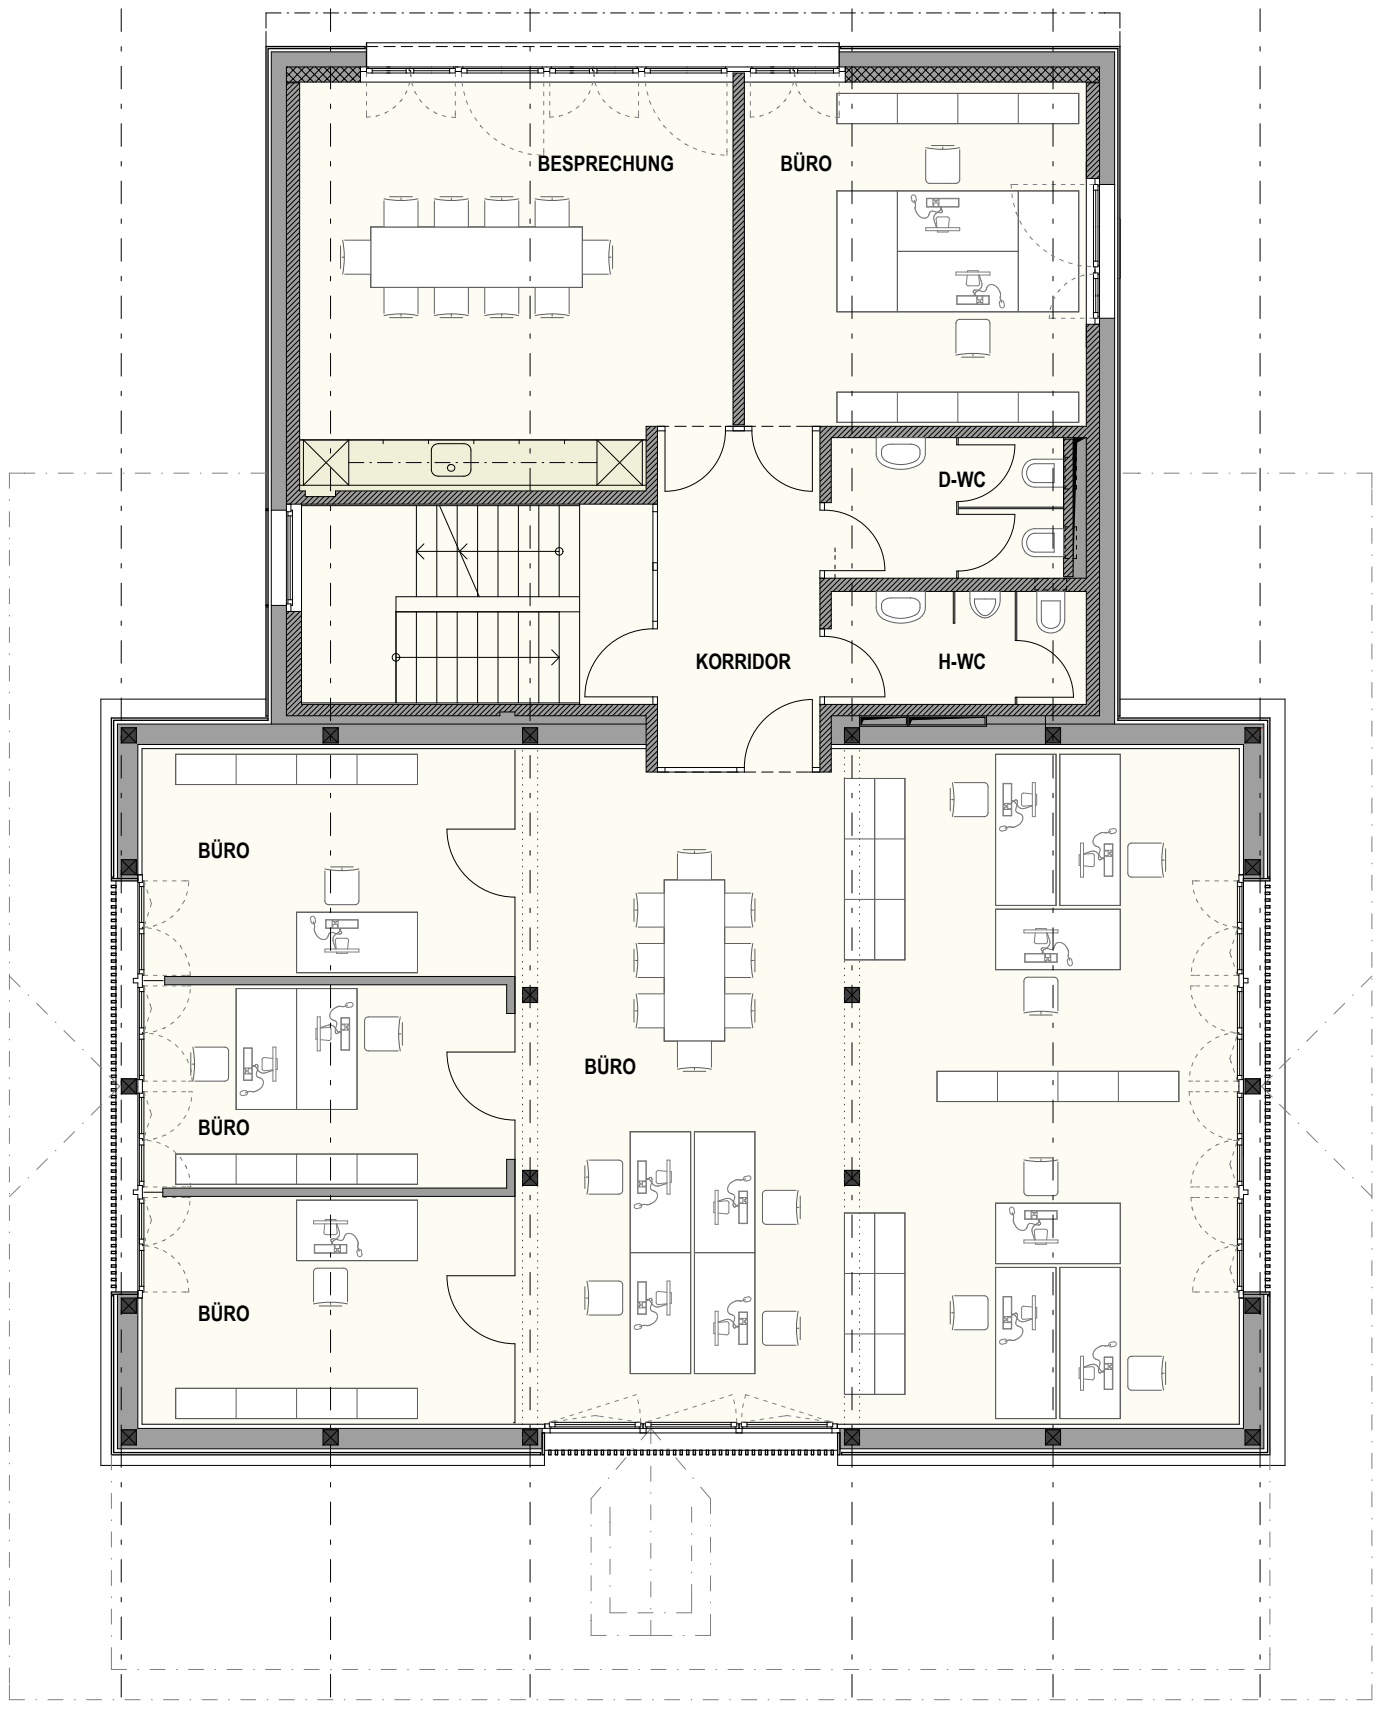

0 1.0 2.0 3.0m


OBERGESCHOSS

M. 1:100

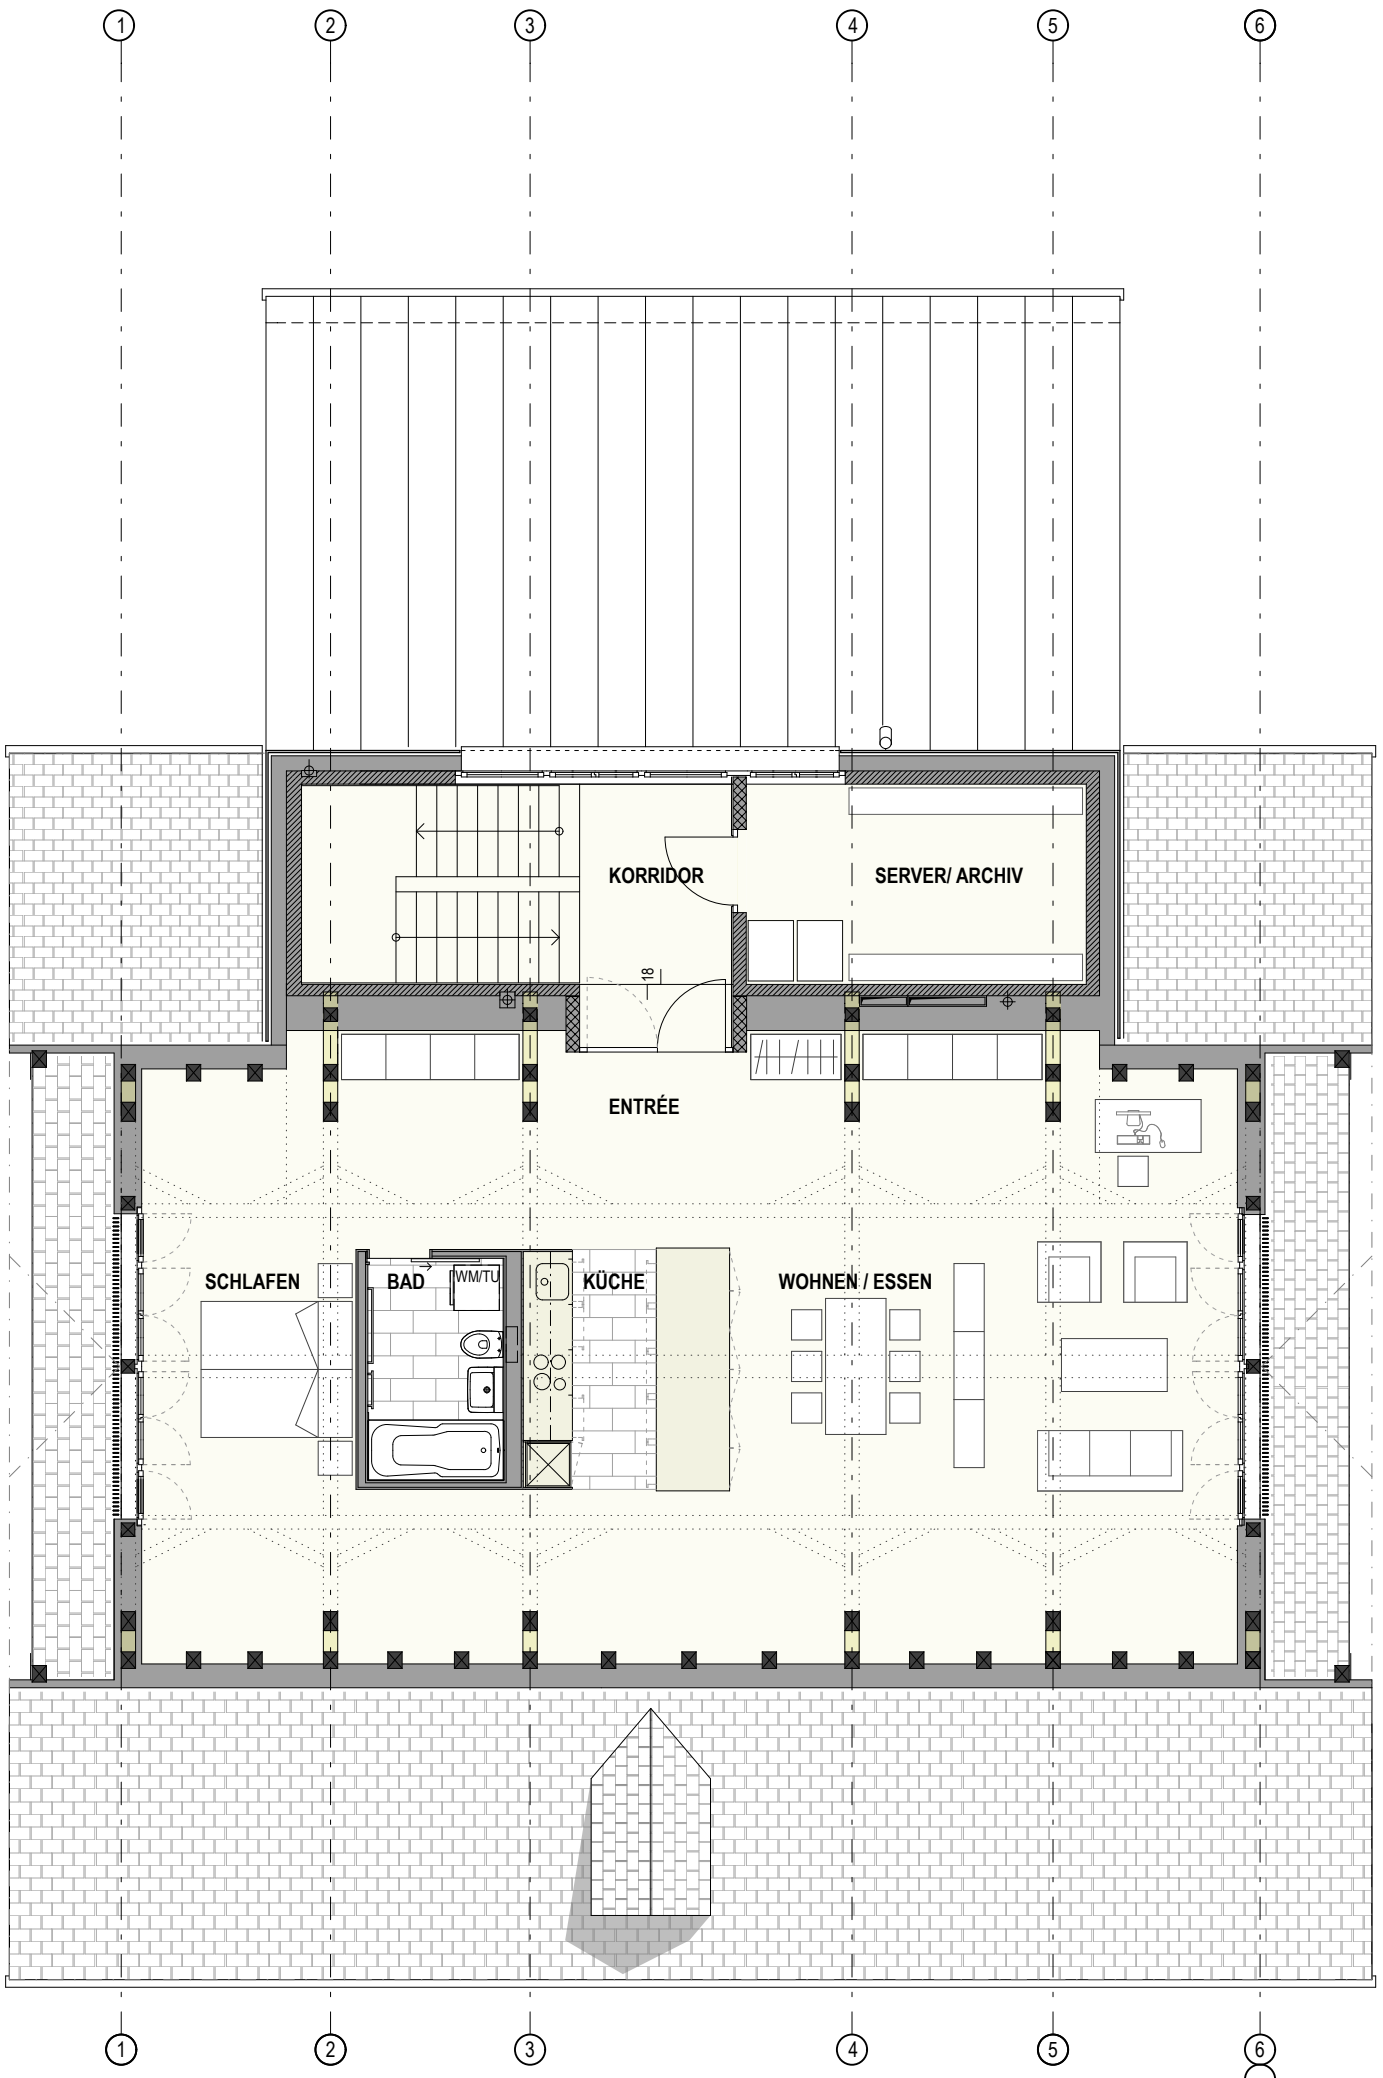

DACHWOHNUNG

M. 1:100

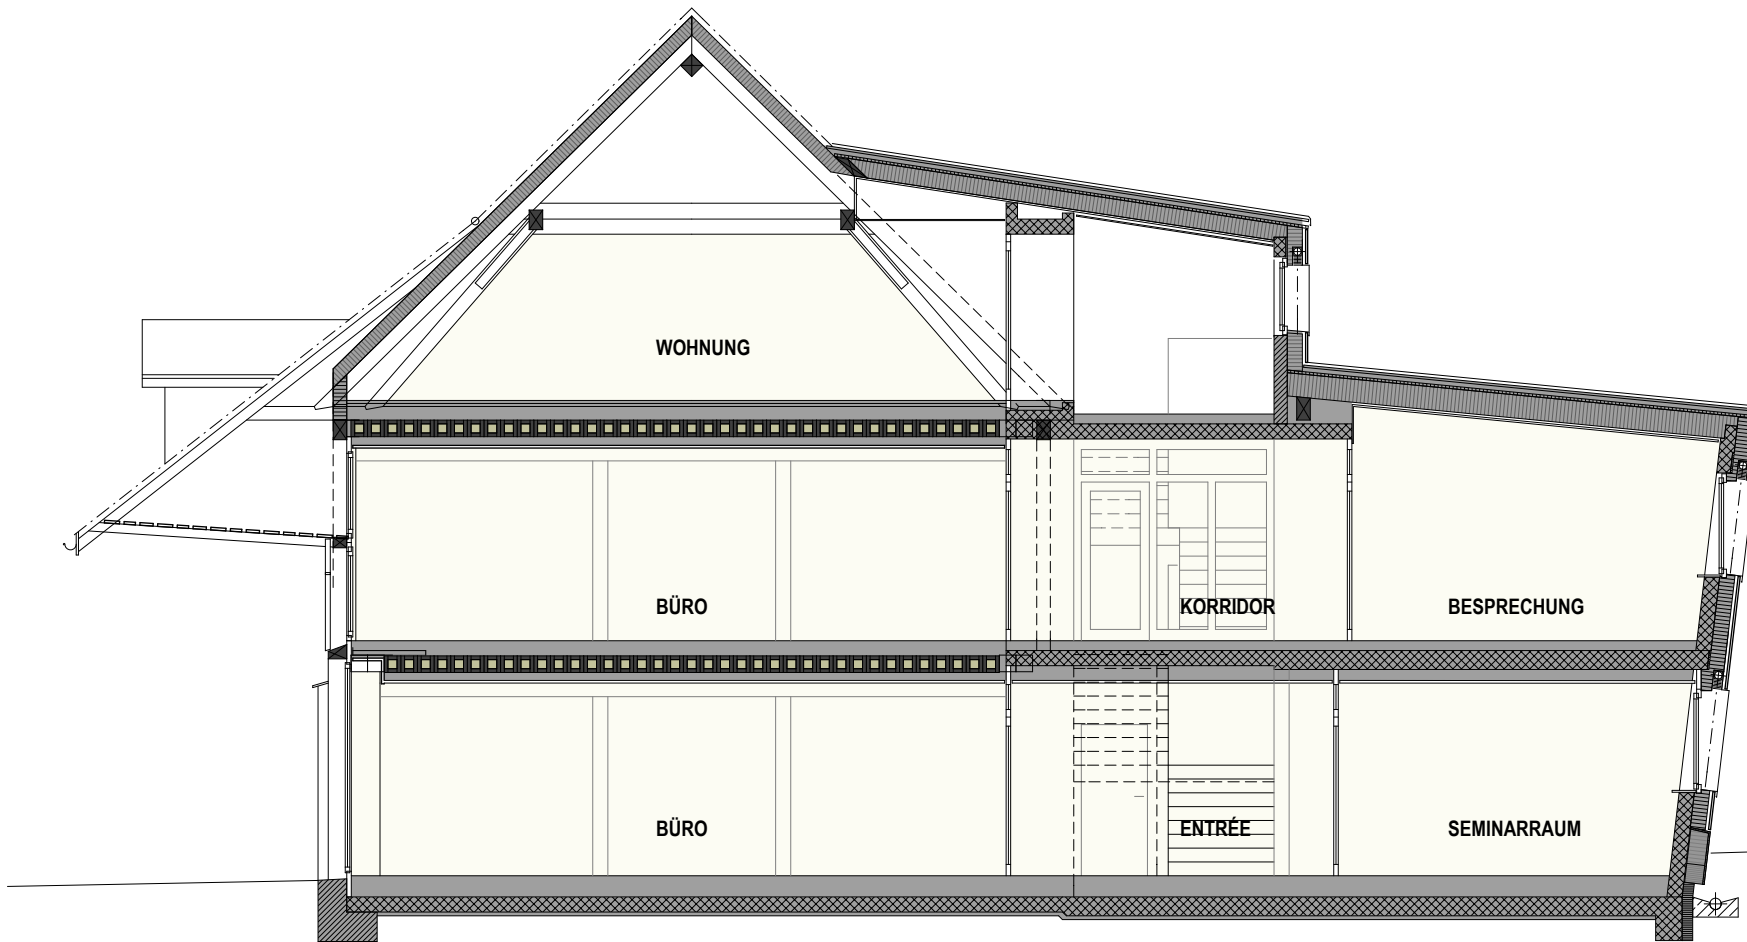

0 1.0 2.0 3.0m

SCHNITT 1

M. 1:100

1


2

3

4

5

6

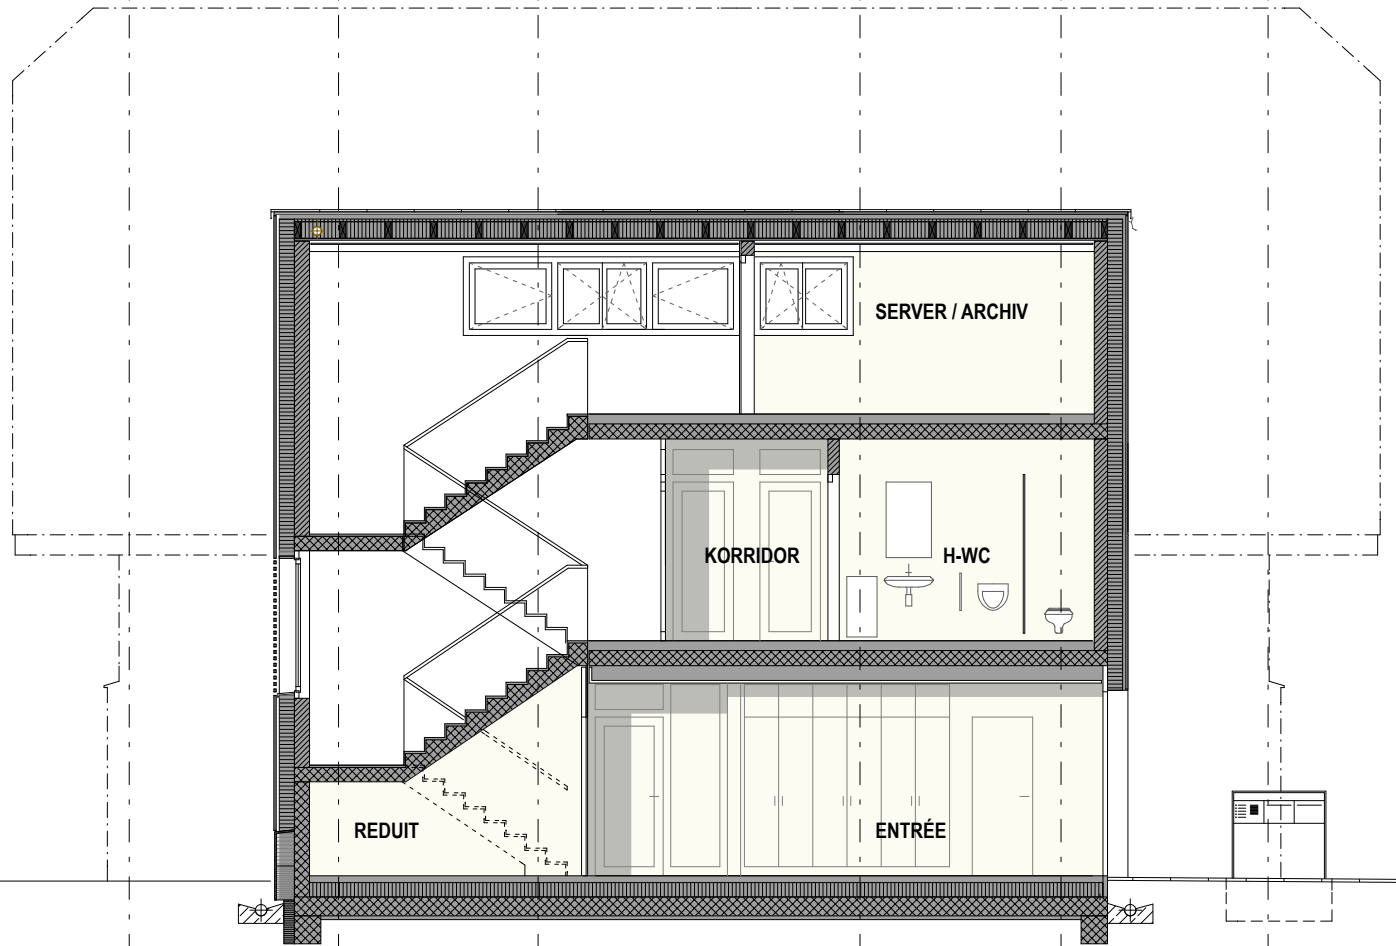

1

2

3

4

5

6



0 1.0 2.0 3.0m

SCHNITT 2

M. 1:100

① ② ③ ④ ⑤ ⑥




① ② ③ ④ ⑤ ⑥



0 1.0 2.0 3.0m

WEST FASSADE


M. 1:100

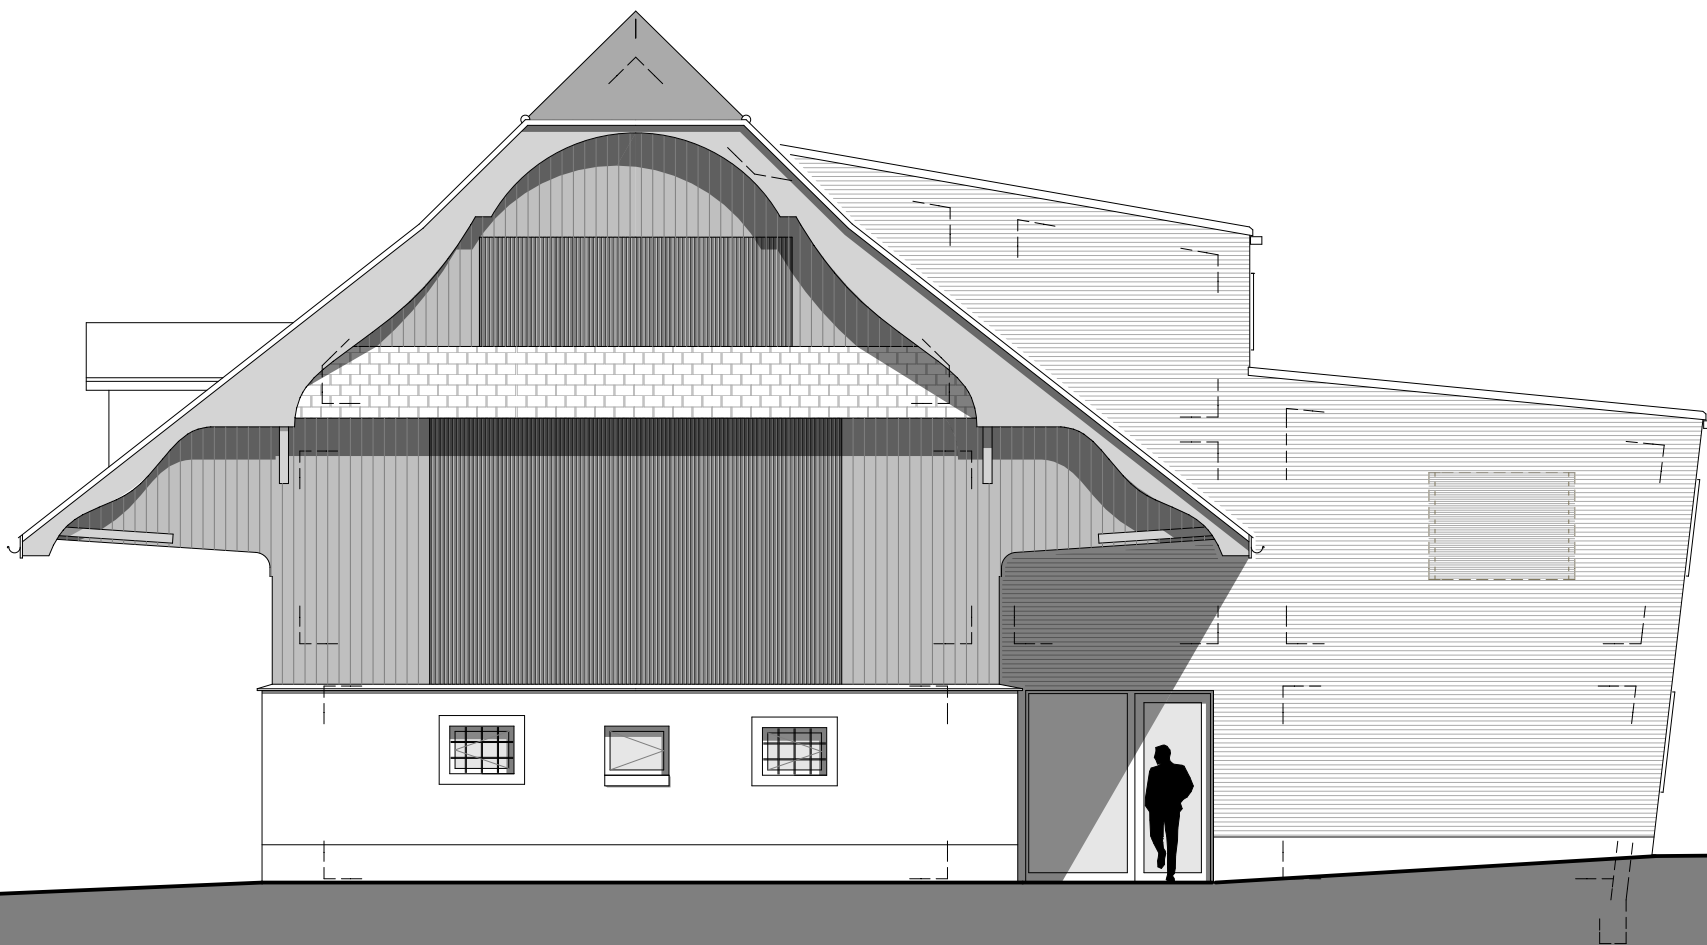

0 1.0 2.0 3.0m

SÜD FASSADE

M. 1:100

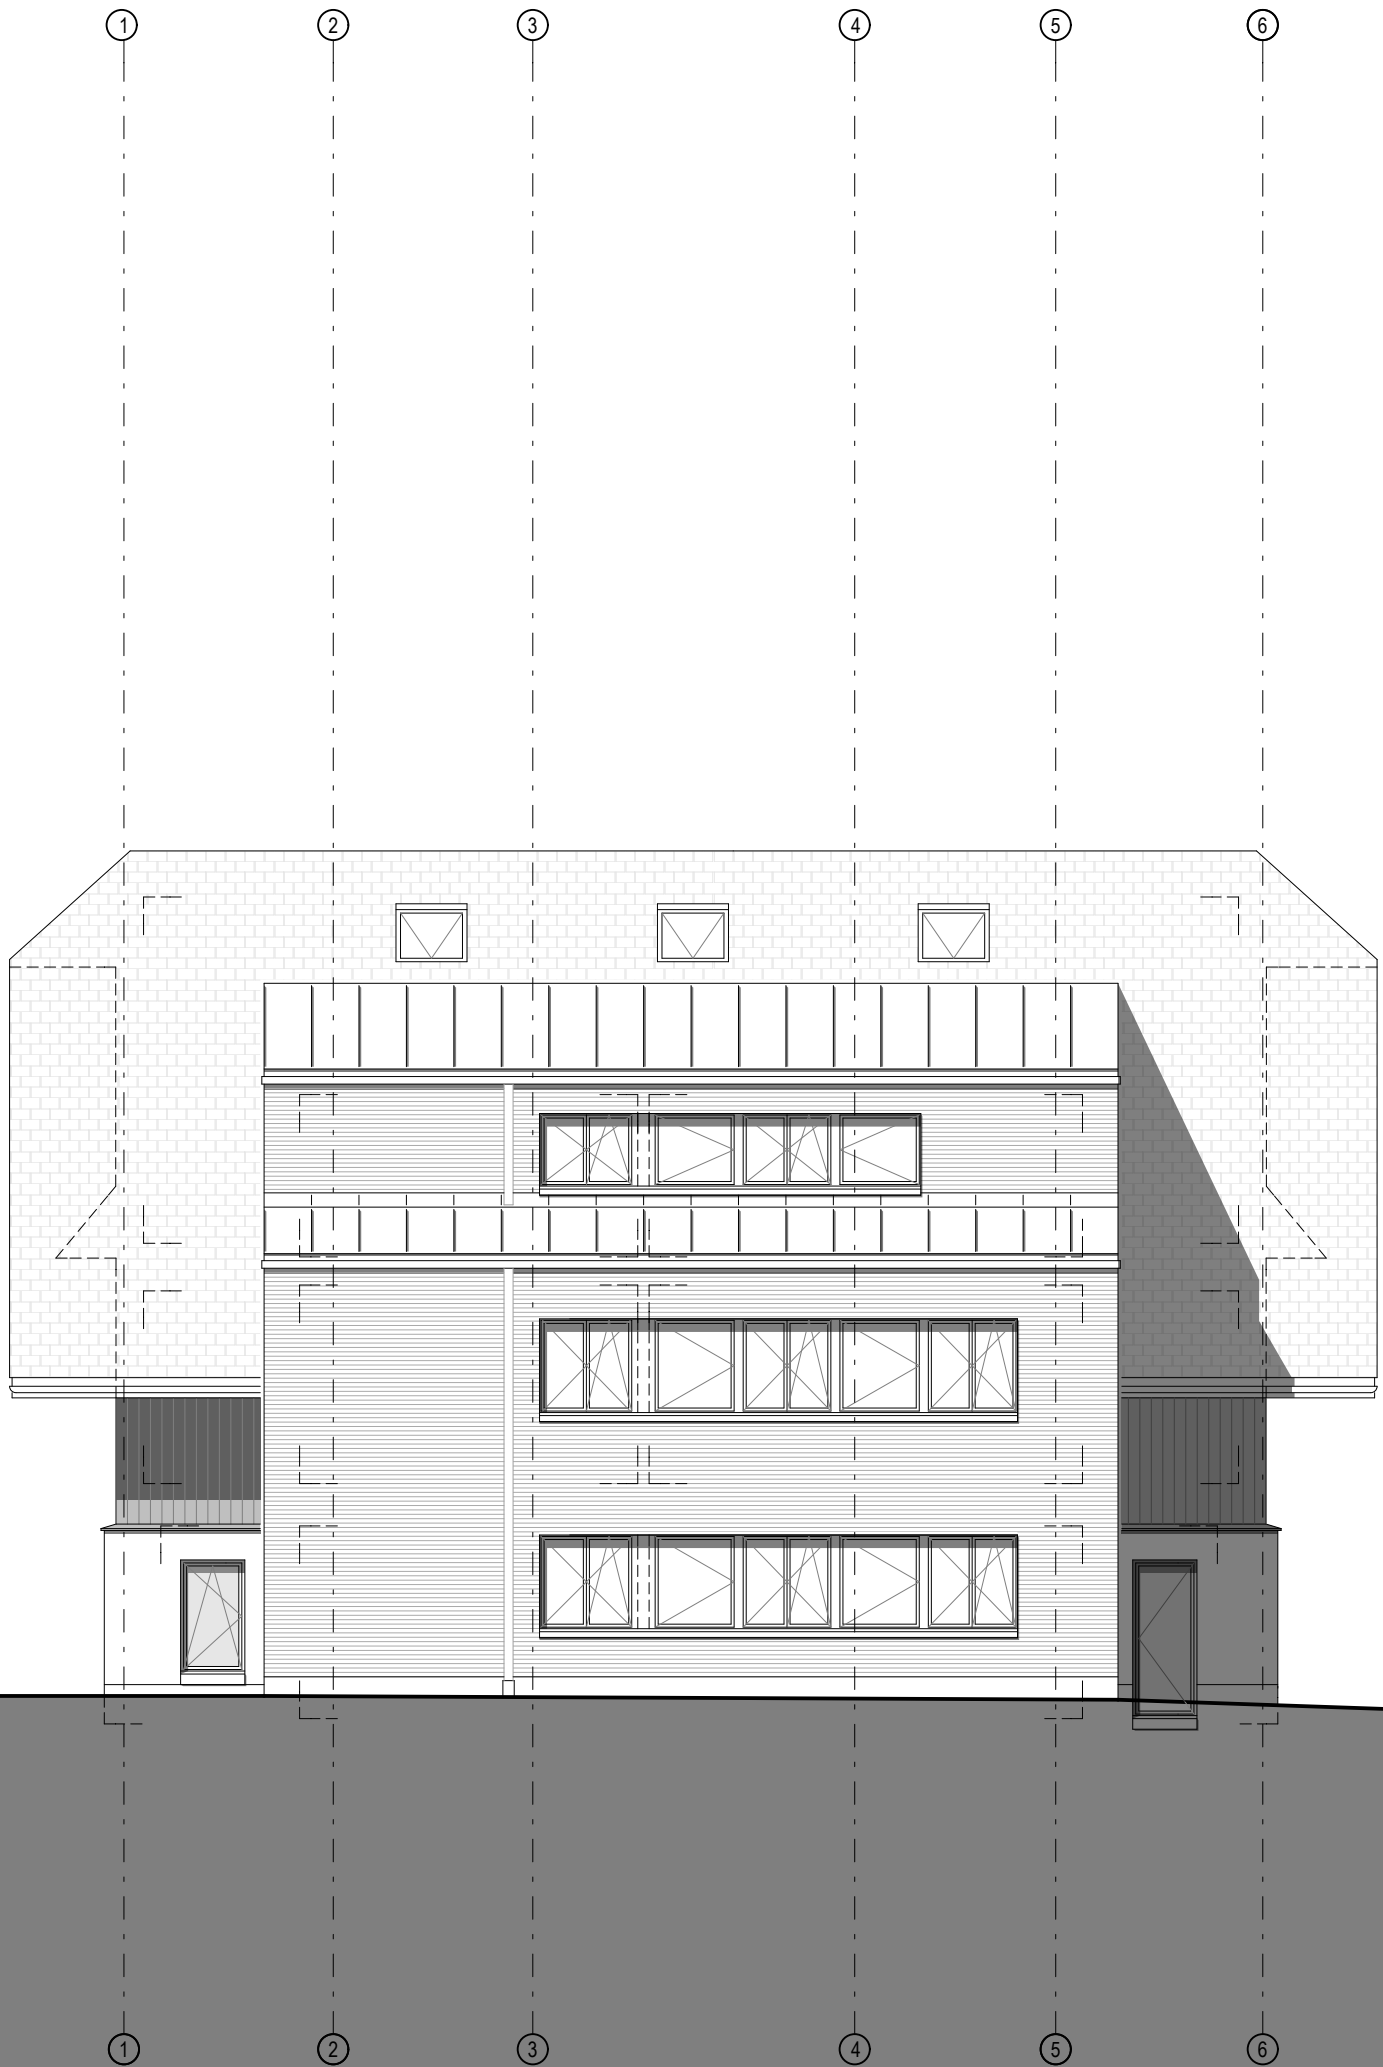

OST FASSADE

M. 1:100





0 1.0 2.0 3.0m

NORD FASSADE

M. 1:100